


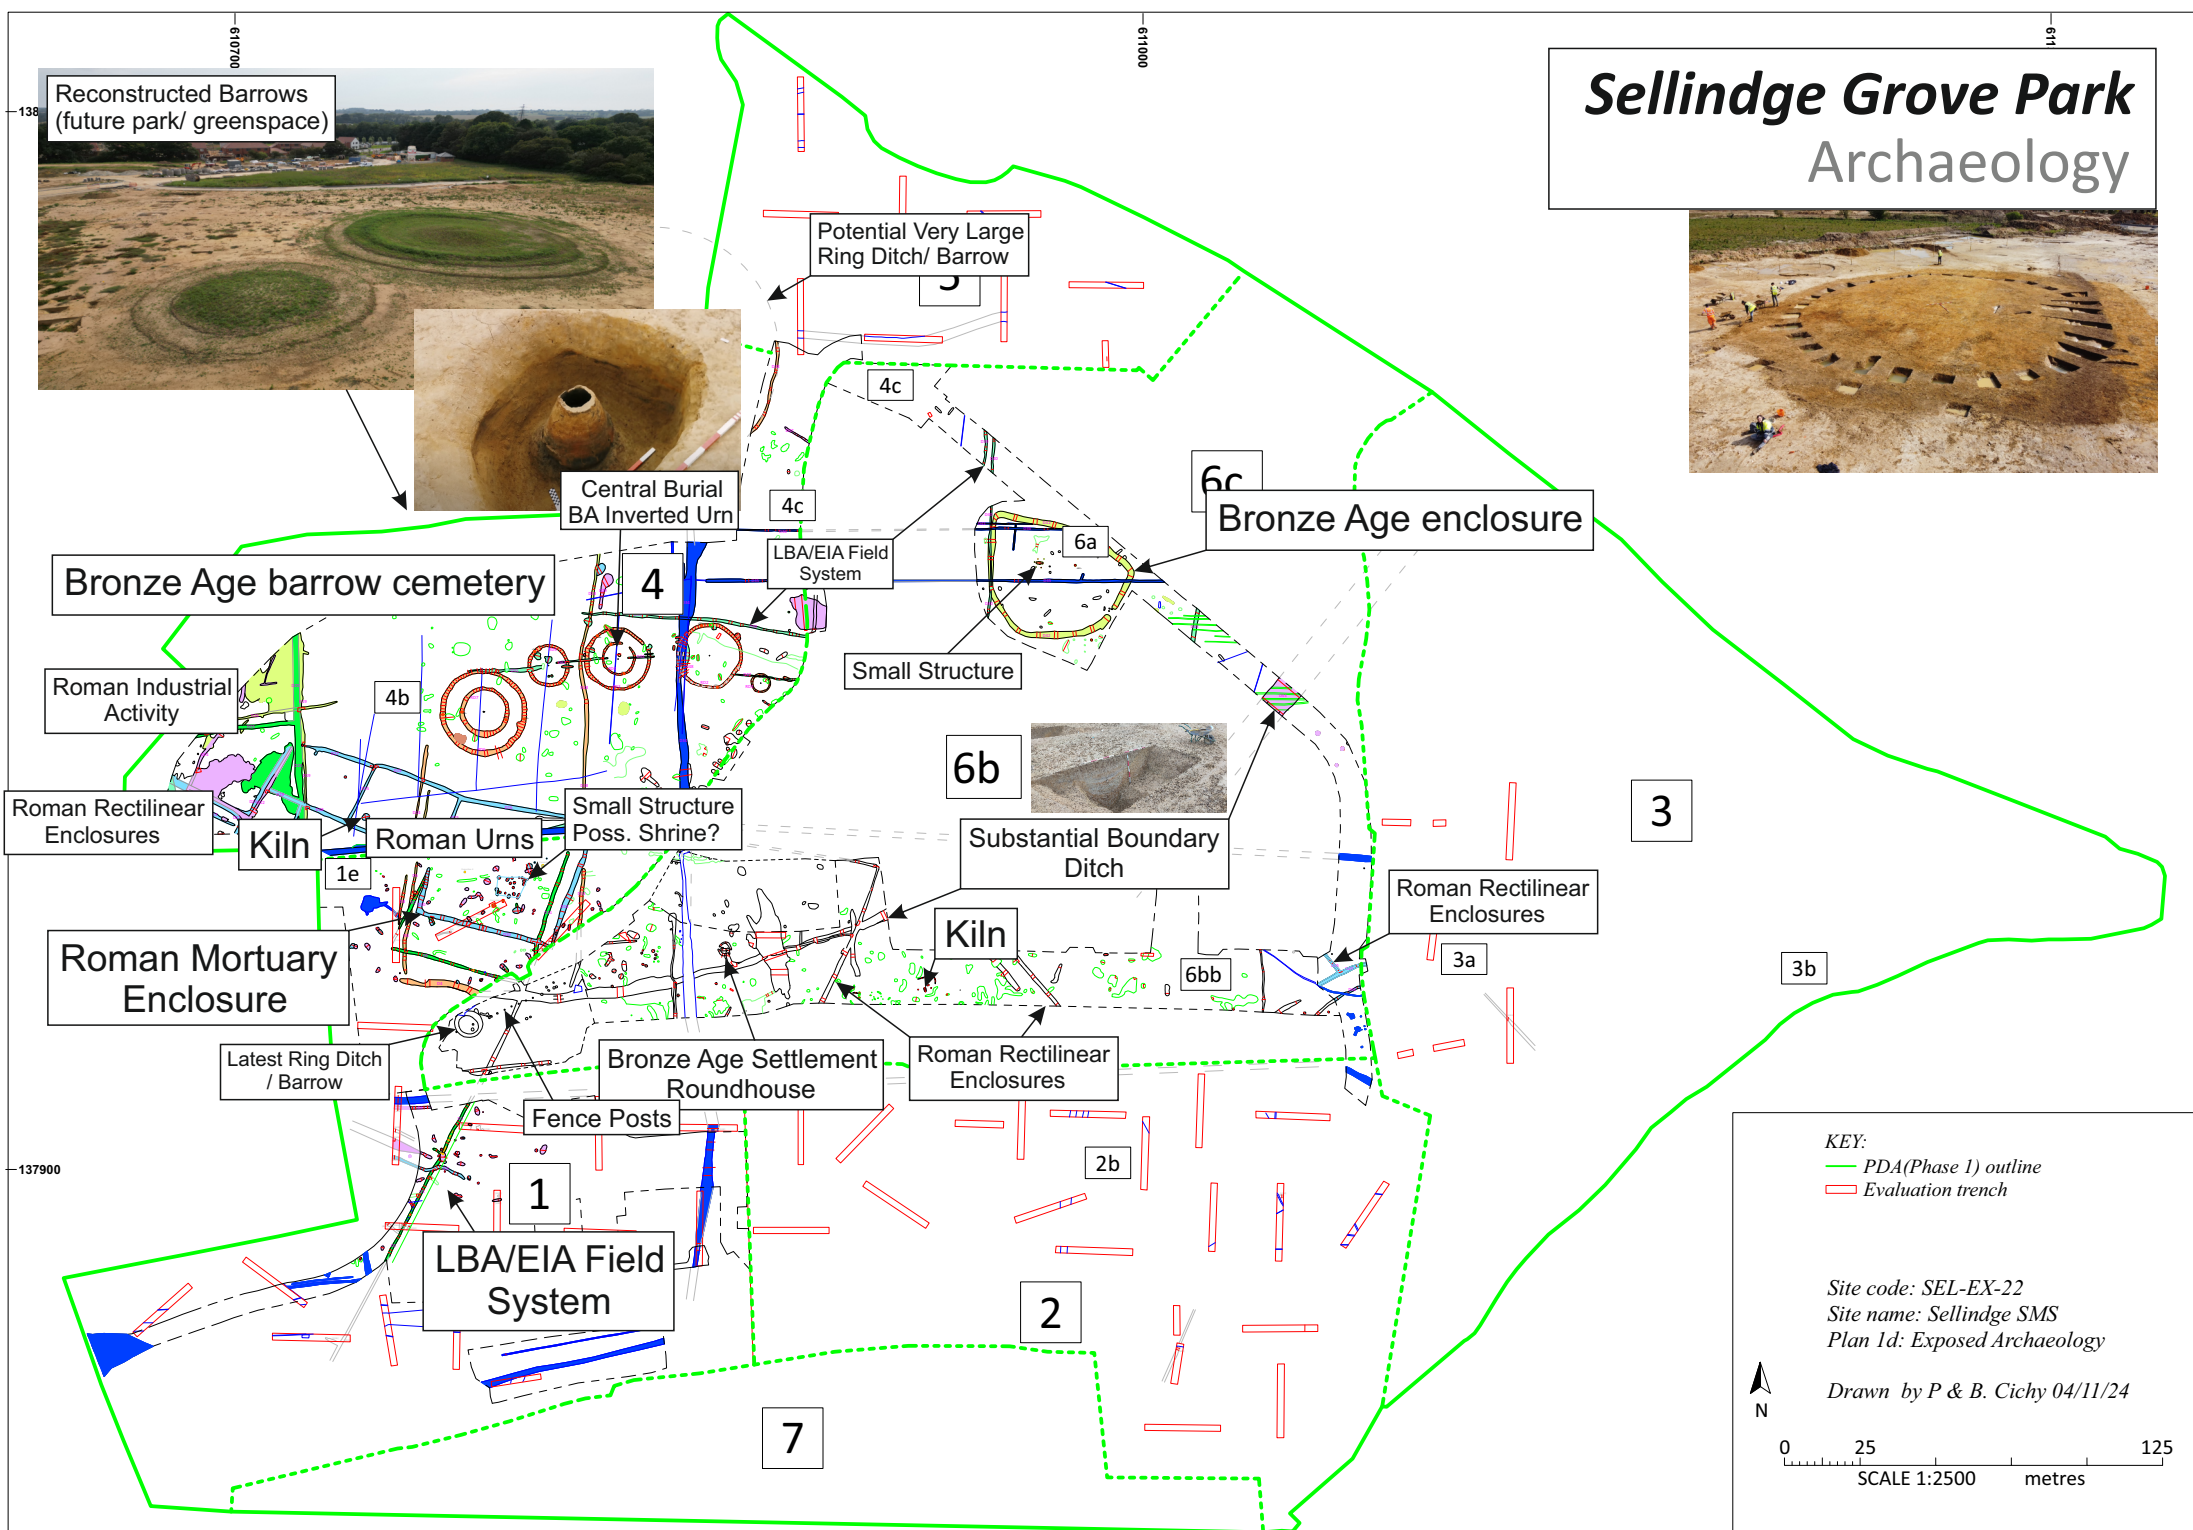

Sellindge Grove Park Archaeology



KEY:
 — PDA(Phase 1) outline
 — Evaluation trench

Site code: SEL-EX-22
 Site name: Sellindge SMS
 Plan 1d: Exposed Archaeology

Drawn by P & B. Cichy 04/11/24

N

0 25 125
 SCALE 1:2500 metres